

RESTRICTED

SCHEDULE OF BUILDINGS

Table with columns: BLDG# BUILDING, CONST, TYPE, DRG NO, BLDG# BUILDING, CONST, TYPE, DRG NO, BLDG# BUILDING, CONST, TYPE, DRG NO. Rows include SITE 2 SICK QUARTERS, SITE 3 COMMUNAL, SITE 4 MESS SITE 1, SITE 5 MESS SITE 2, SITE 6 QUARTERS, SITE 7 QUARTERS, SITE 8 QUARTERS, SITE 9 QUARTERS, SITE 10 QUARTERS, SITE 11 QUARTERS, SITE 12 W.A.A.F., SITE 13 SEWAGE DISPOSAL.

SITE 1 AIRFIELD



ADMIN SITE

SITE 3 COMMUNAL

Nunn Wood

SITE 12 W.A.A.F.

Clay Wood

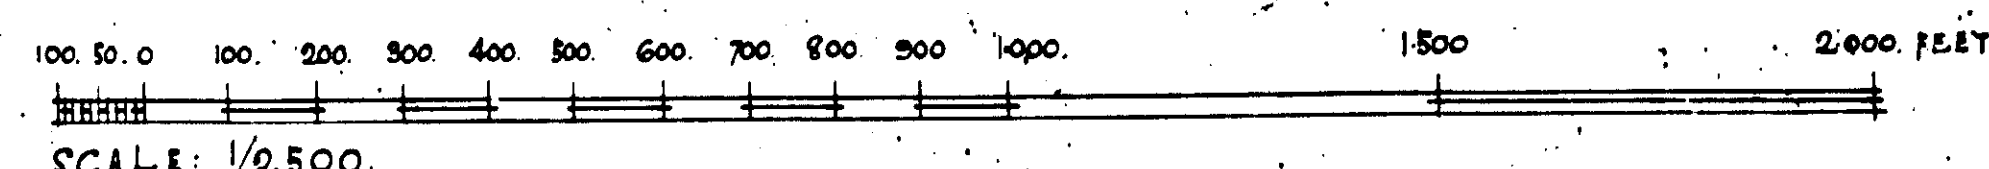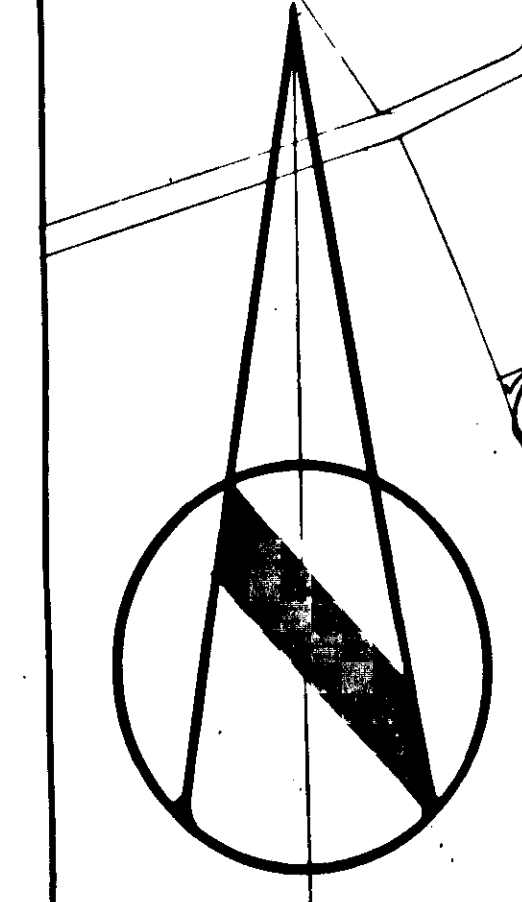

RESTRICTED

ABBREVIATIONS table with columns: SYMBOL, DESCRIPTION, SYMBOL, DESCRIPTION. Includes symbols for temporary concrete buildings, temporary brick, permanent, Nissen hutting, timber, and blast shelters.

AMENDMENTS

NOTE: DOWN GRADED. THIS IS A SECRET DRAWING UNDER NO CIRCUMSTANCES MUST IT BE REPRODUCED. IT IS NOT TO BE SEEN BY UNAUTHORIZED PERSONS. MUST BE KEPT UNDER LOCK AND KEY WHEN NOT IN USE AND ITS SAFE CUSTODY IS THE RESPONSIBILITY OF THE PERSON TO WHOM IT IS ISSUED.

Administrative section containing 'LITTLE WALDEN (HADSTOCK) RECORD SITE PLAN', 'DISPERSED SITES FOR AIRFIELD SITE: SEE DRG NO 110/45', 'SCALE: 1/2500', 'SECRET NO', 'D-G OF W', 'REC NO', '111', '45', 'L.N.B.A FOR W.B.', 'A.P.L. PITTENGELL', 'APRIL 1945', and 'AIR MINISTRY'.